


3 A3 South-struct-crop
1 : 100

1 A3 East-struct-crop
1 : 100

2 A3 North-struct-crop
1 : 100

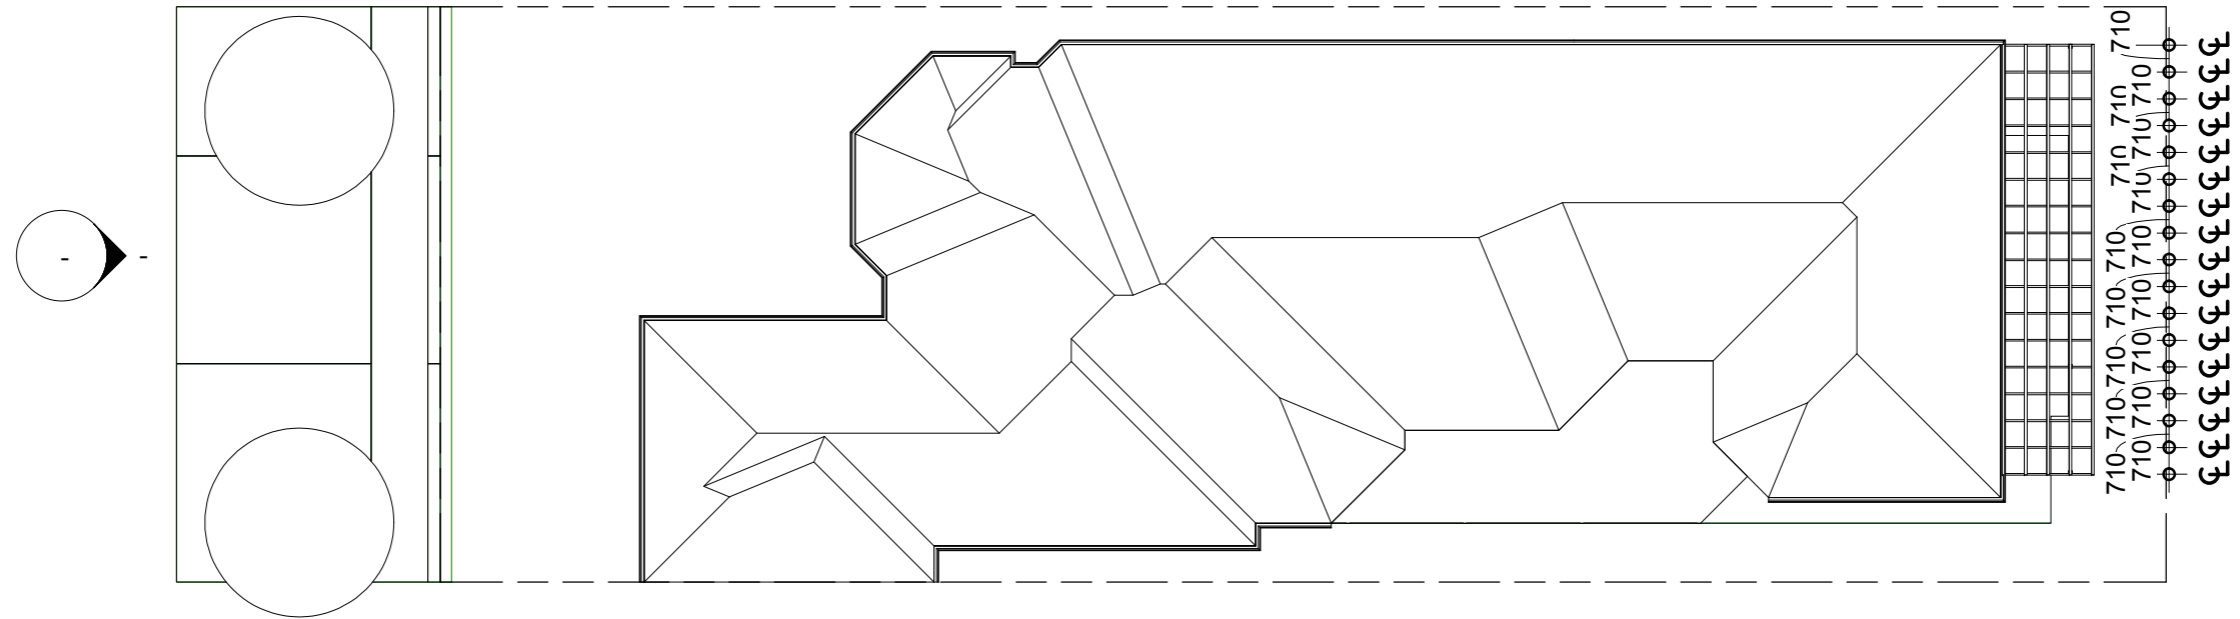

4 A3 Site for plan
1 : 200

Autodesk Revit
www.autodesk.com/revit

No.	Description	Date

Pergola

A31		A106	
Project number	1	A106	Scale
Date	12-03-2014		
Drawn by	Author		
Checked by	Checker	As indicated	